


General single shed technical description (can be customized according to specific requirements):

1. The single film shed has a span of 8m, the best length is 30-40m, the greenhouse is inserted about 0.4m, and the shoulder height is about 1.8m.
The top height is about 3 meters, the arch spacing is 1 meter, and the three vertical pipes are connected;
2. The standard single-inserted insect-proof net is set in the middle of the two card slots and fixed by hot-dip galvanized card slots;
3. The steel structural materials are all made of hot-dip galvanized pipes, and the service life is more than 10 years;
4. The covering material is made of film; the insect net is 40 mesh;
5. The units not marked in this figure are all in millimeters (mm), and other unfinished matters are implemented in accordance with relevant national regulations.

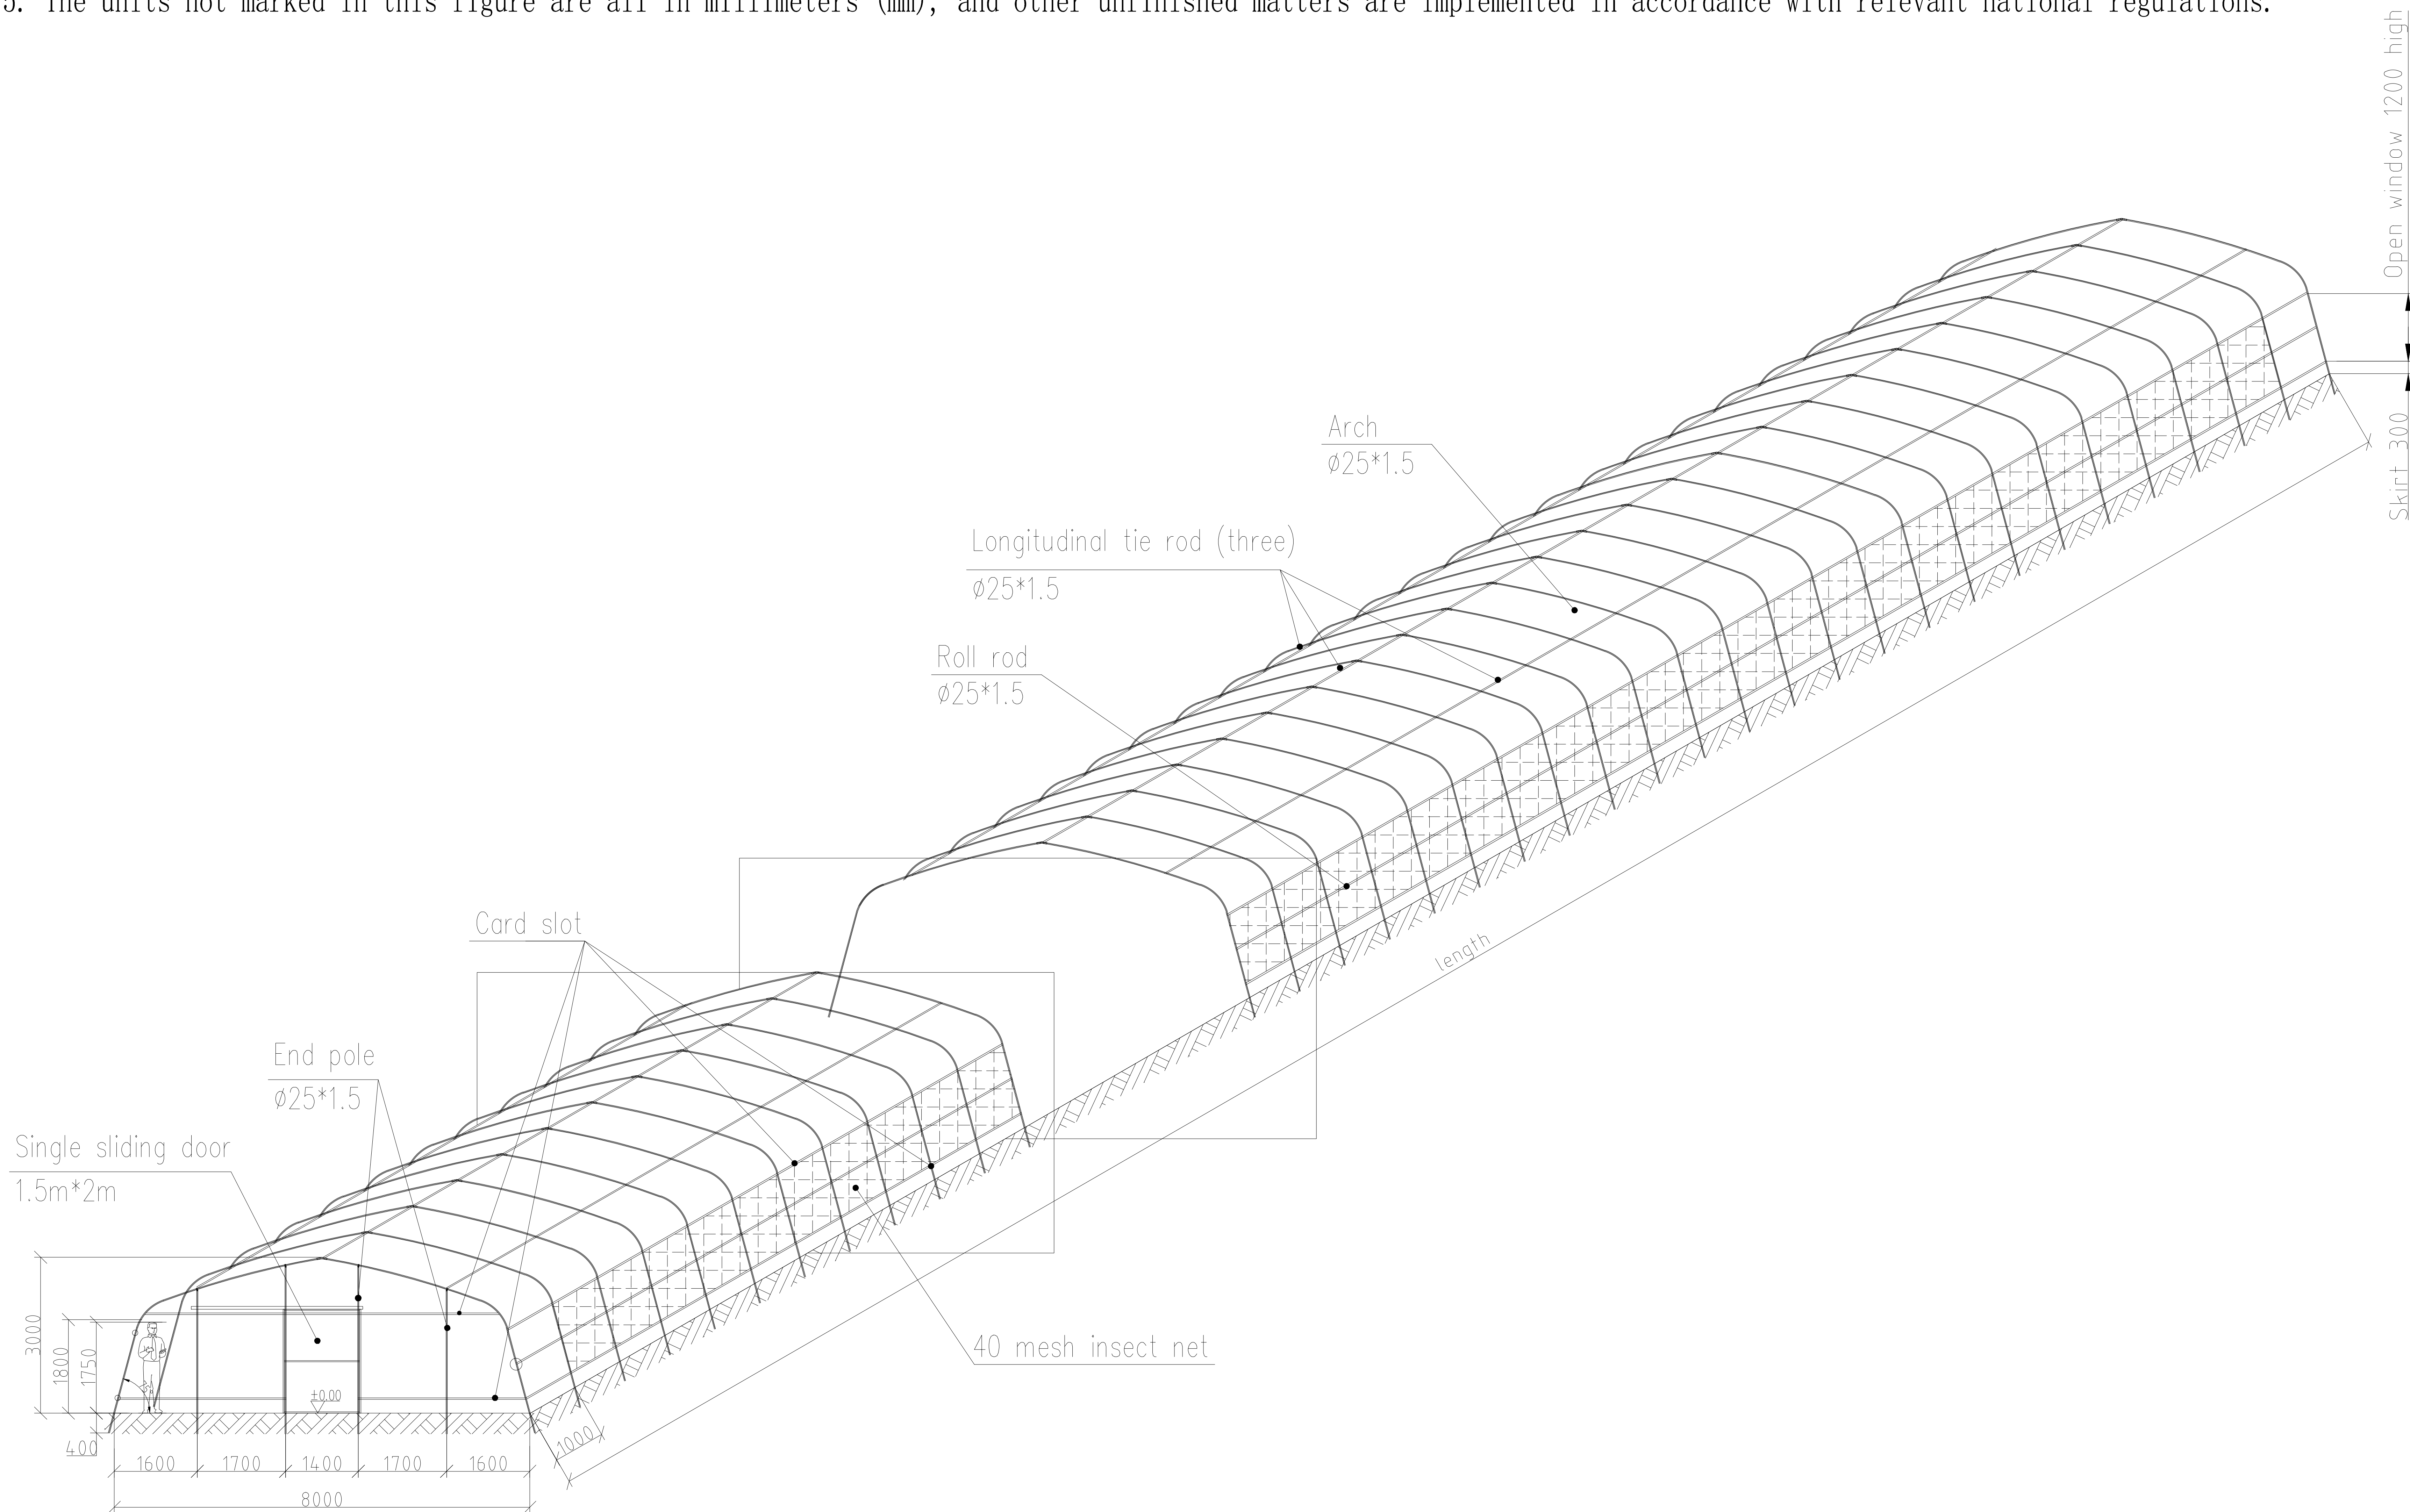

Perspective view of 8m span standard single room shed



重庆青程
农业科技有限公司

CHONGQING QINGCHENG
agricultural technology co., LTD

重庆市两江新区新科国际2栋13F-6
The new section of xinke international
2 in chongqing municipality is 13F-6

TEL: (023) 67682408

http://www.qingcheng.com

例图索引
LEGENDKEY

单位出图专用章
ISSUE SEAL

注意
NOTE

切勿以比例量度此图,一切应依图内数字所示为准.使用此图时,应同时参照建筑图及其他有关图纸,如发现有任何矛盾之处,应立即通知设计方.

Do not measure the figure, the proportion of all shall, in accordance with the diagram shown in figures. Use this map, should refer to construction drawing and other relevant drawings, such as the discovery of any discrepancy, shall notify the architect and designers.

建设单位
OWNER'S NAME

工程名称
PROJECT NAME

设计总负责
PM

设计
DESIGN

校对
CHECKED

审定
PROVED

版本
REVISIONS

工程编号
PROJECT NUMBER

图幅
MAP

比例
SCALE

专业
DISCI

日期
DATE

图名
TITLE

Perspective view of 8m span
standard single room shed

图号
DRAWING NUMBER